
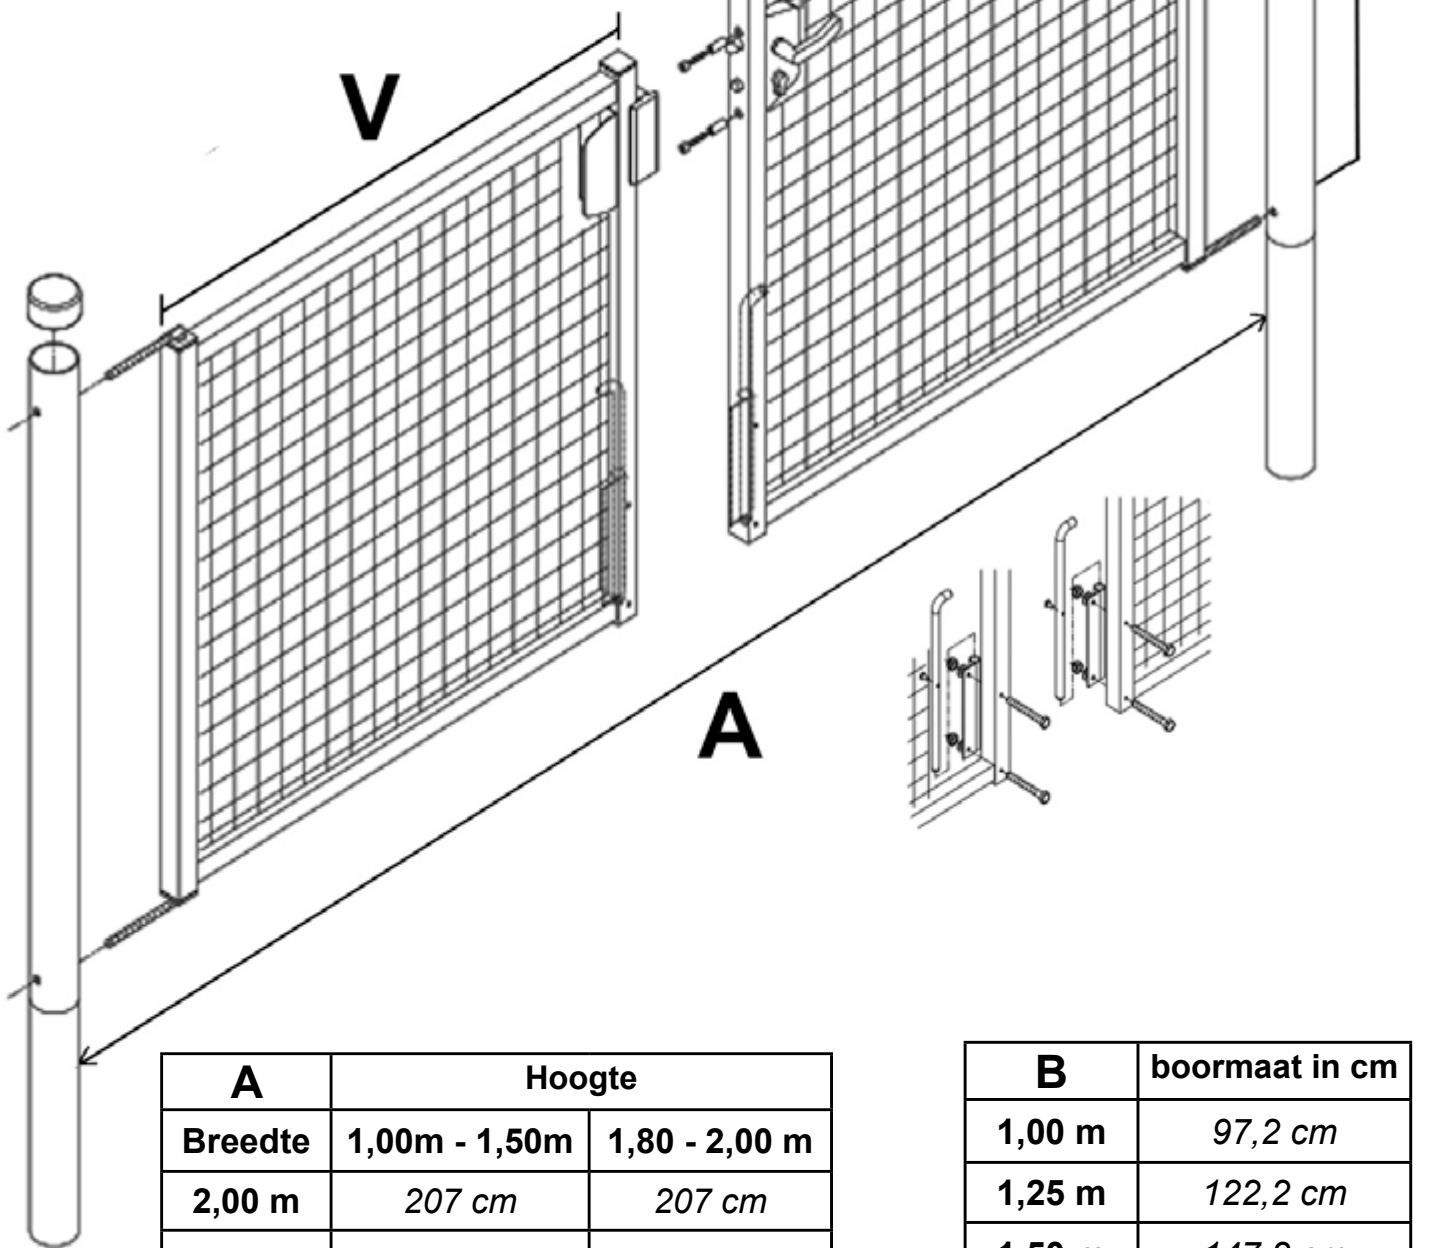


DUBBEL TUINPOORT

V	Hoogte	
Breedte	1,00m - 1,50m	1,80 - 2,00 m
1,00 m	99 cm	99 cm
1,20 m	119 cm	119 cm
1,50 m	149 cm	149 cm
2,00 m	199 cm	197,8 cm

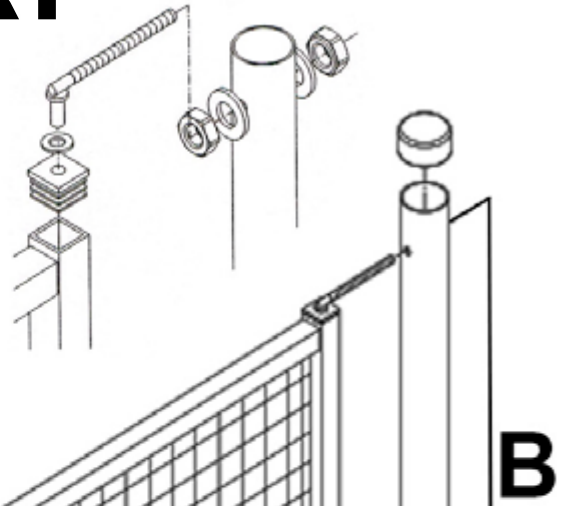

A	Hoogte	
Breedte	1,00m - 1,50m	1,80 - 2,00 m
2,00 m	207 cm	207 cm
2,40 m	247 cm	247 cm
3,00 m	307 cm	307 cm
4,00 m	407 cm	405 cm

B	boormaat in cm
1,00 m	97,2 cm
1,25 m	122,2 cm
1,50 m	147,2 cm
1,80 m	177,2 cm
2,00 m	197,2 cm